



# GROUND FLOOR RSCC BUILDING

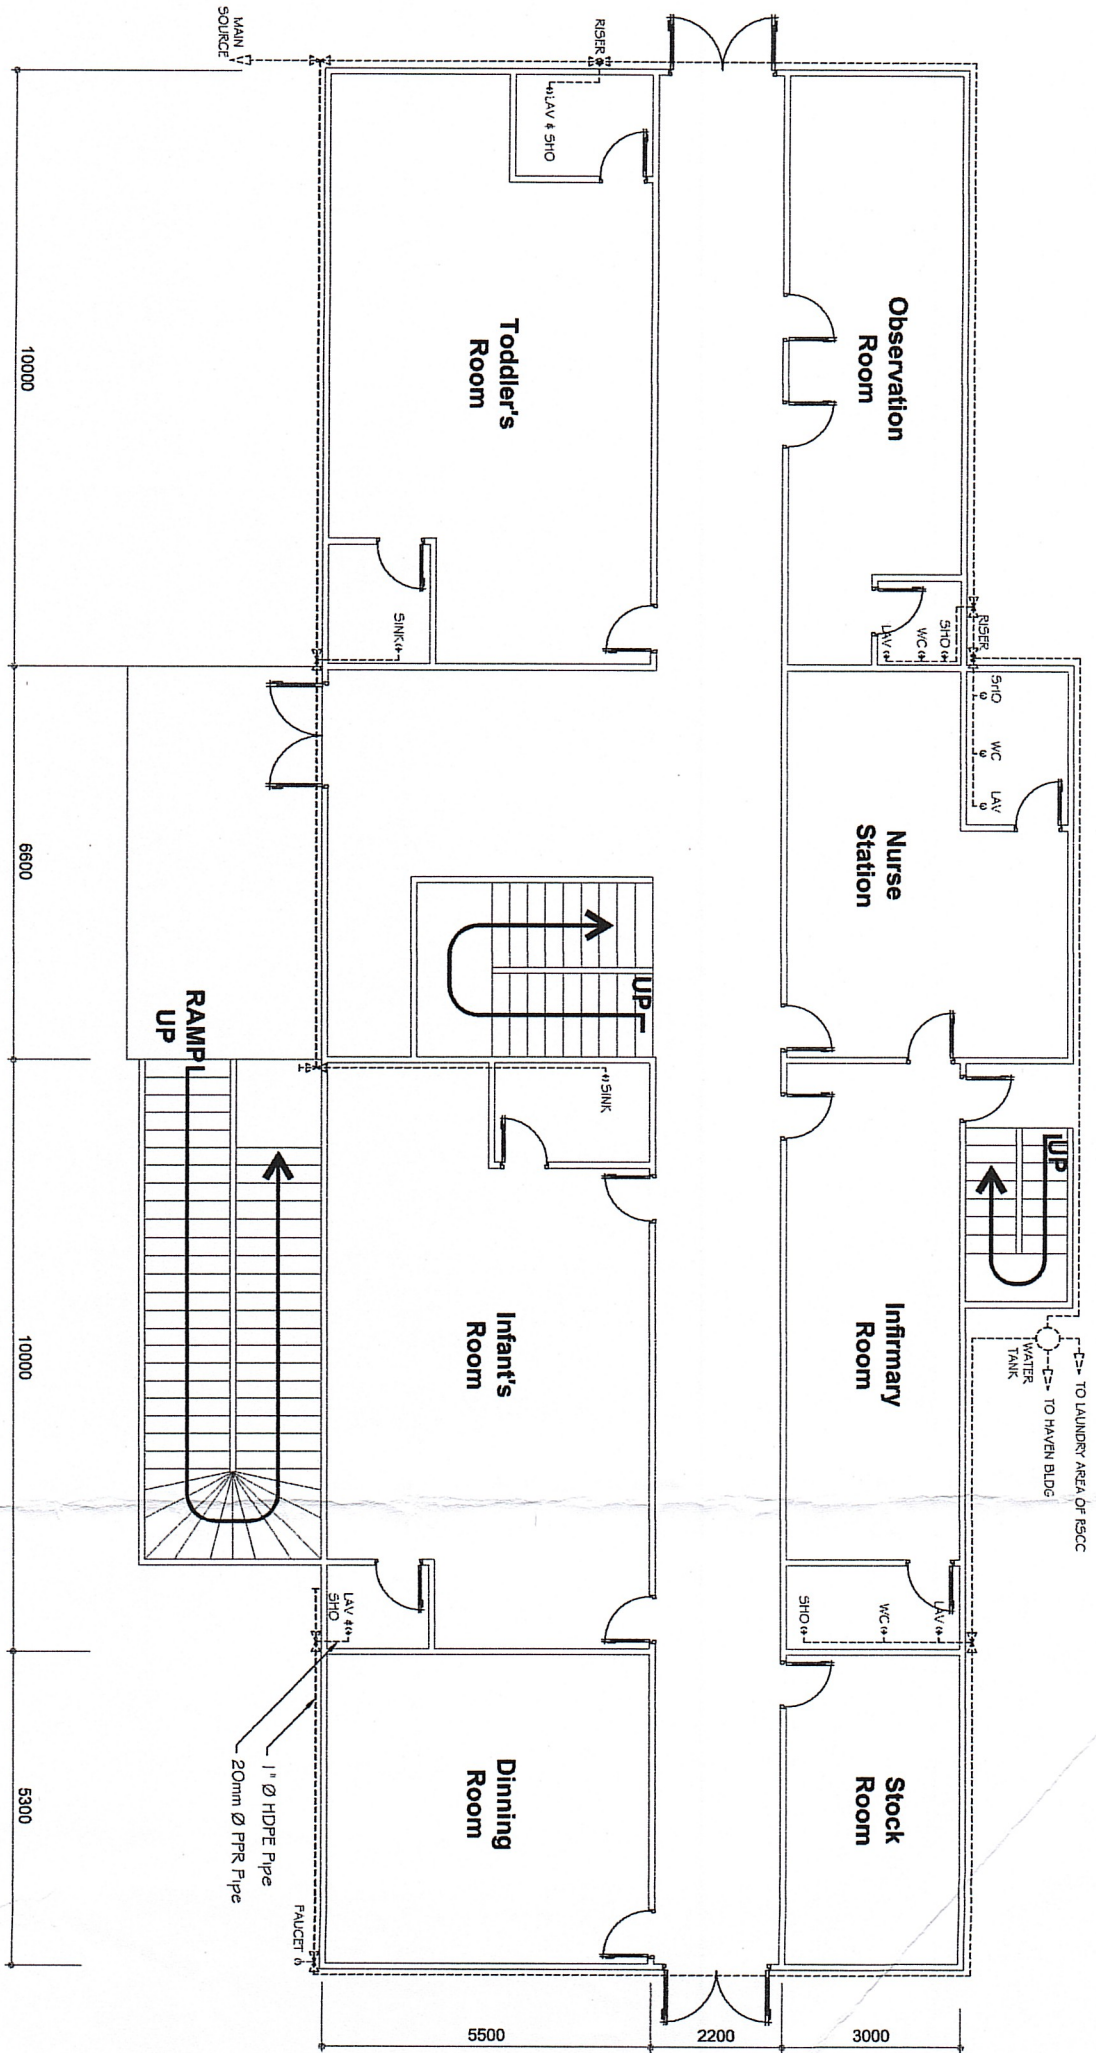

Office:	Project Title:	Prepared by:	Recommending Approval:	Approved by:	Sheet Contents:	Sheet No.:
Department of Social Welfare and Development FO V	REPAIR OF DILAPIDATED WATERLINE ON RSCC BUILDING	JESSA MARIE V. AVISADO Project Development Officer III	LEA A. DAF SWO III Center Head	ARNEL B. GARCIA, CESO II Divisional Director		



# SECOND FLOOR OF RSCC BUILDING

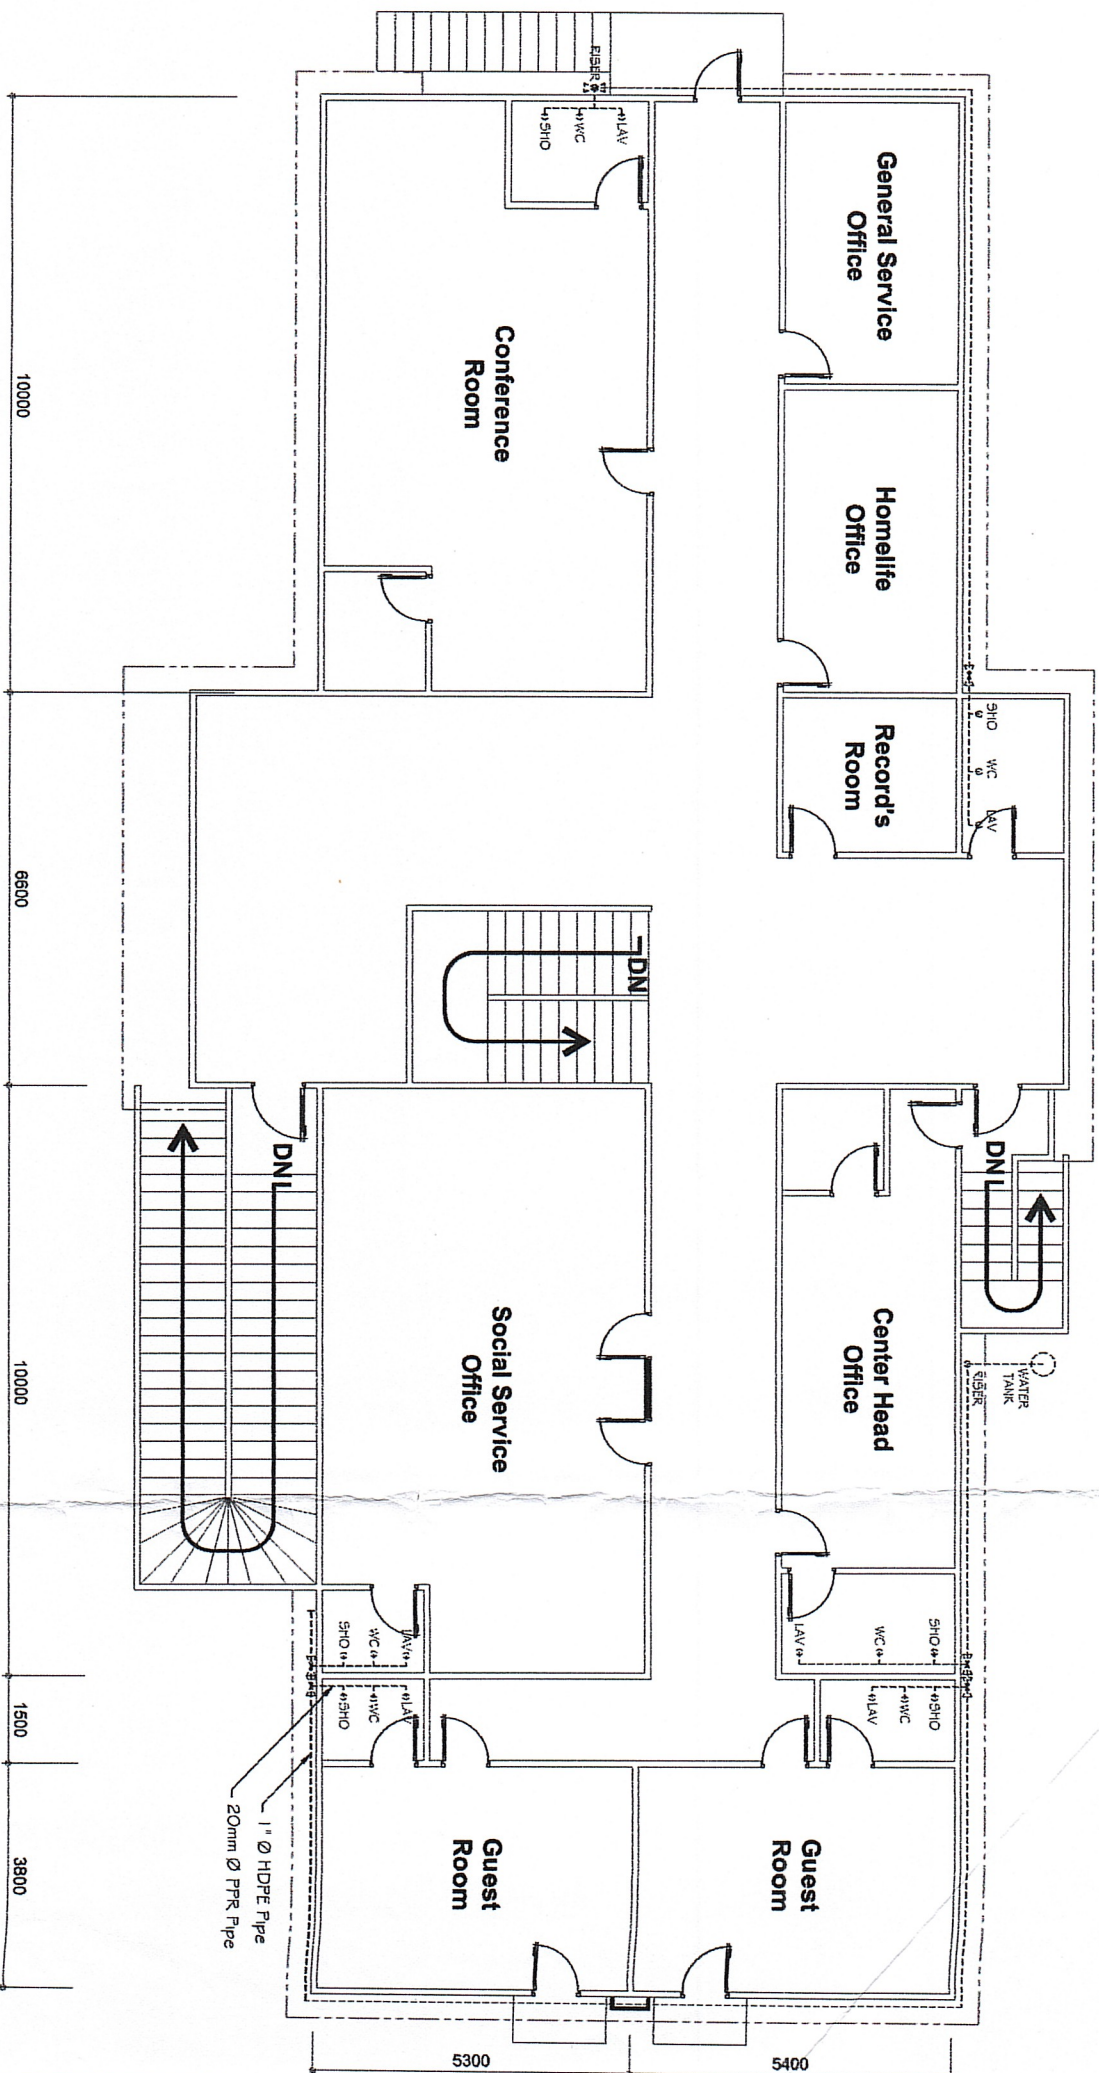

Office:	Project Title:	Prepared by:	Recommending Approval:	Approved by:	Sheet Contents:	Sheet No.:
---------	----------------	--------------	------------------------	--------------	-----------------	------------

Department of Social Welfare and Development  
FO V

REPAIR OF DILAPIDATED WATERLINE ON RSCC BUILDING

JESSA VILLAR V. AVISADO  
Project Development Officer III

LEA A. DAET  
SWO IV Center Head

ARNEL B. GARCIA, CESO II  
DSWD Regional Director